


ELKO-MOSHANNON 230kV TRANSMISSION LINE REBUILD PROJECT

LEGEND

- ▲ Substation
- Transmission Line To Be Rebuilt
- Existing Transmission Line
- ▨ Federal/State/Local Park or Conservation Area
- ▭ County Boundary

0 1 2 4 Miles

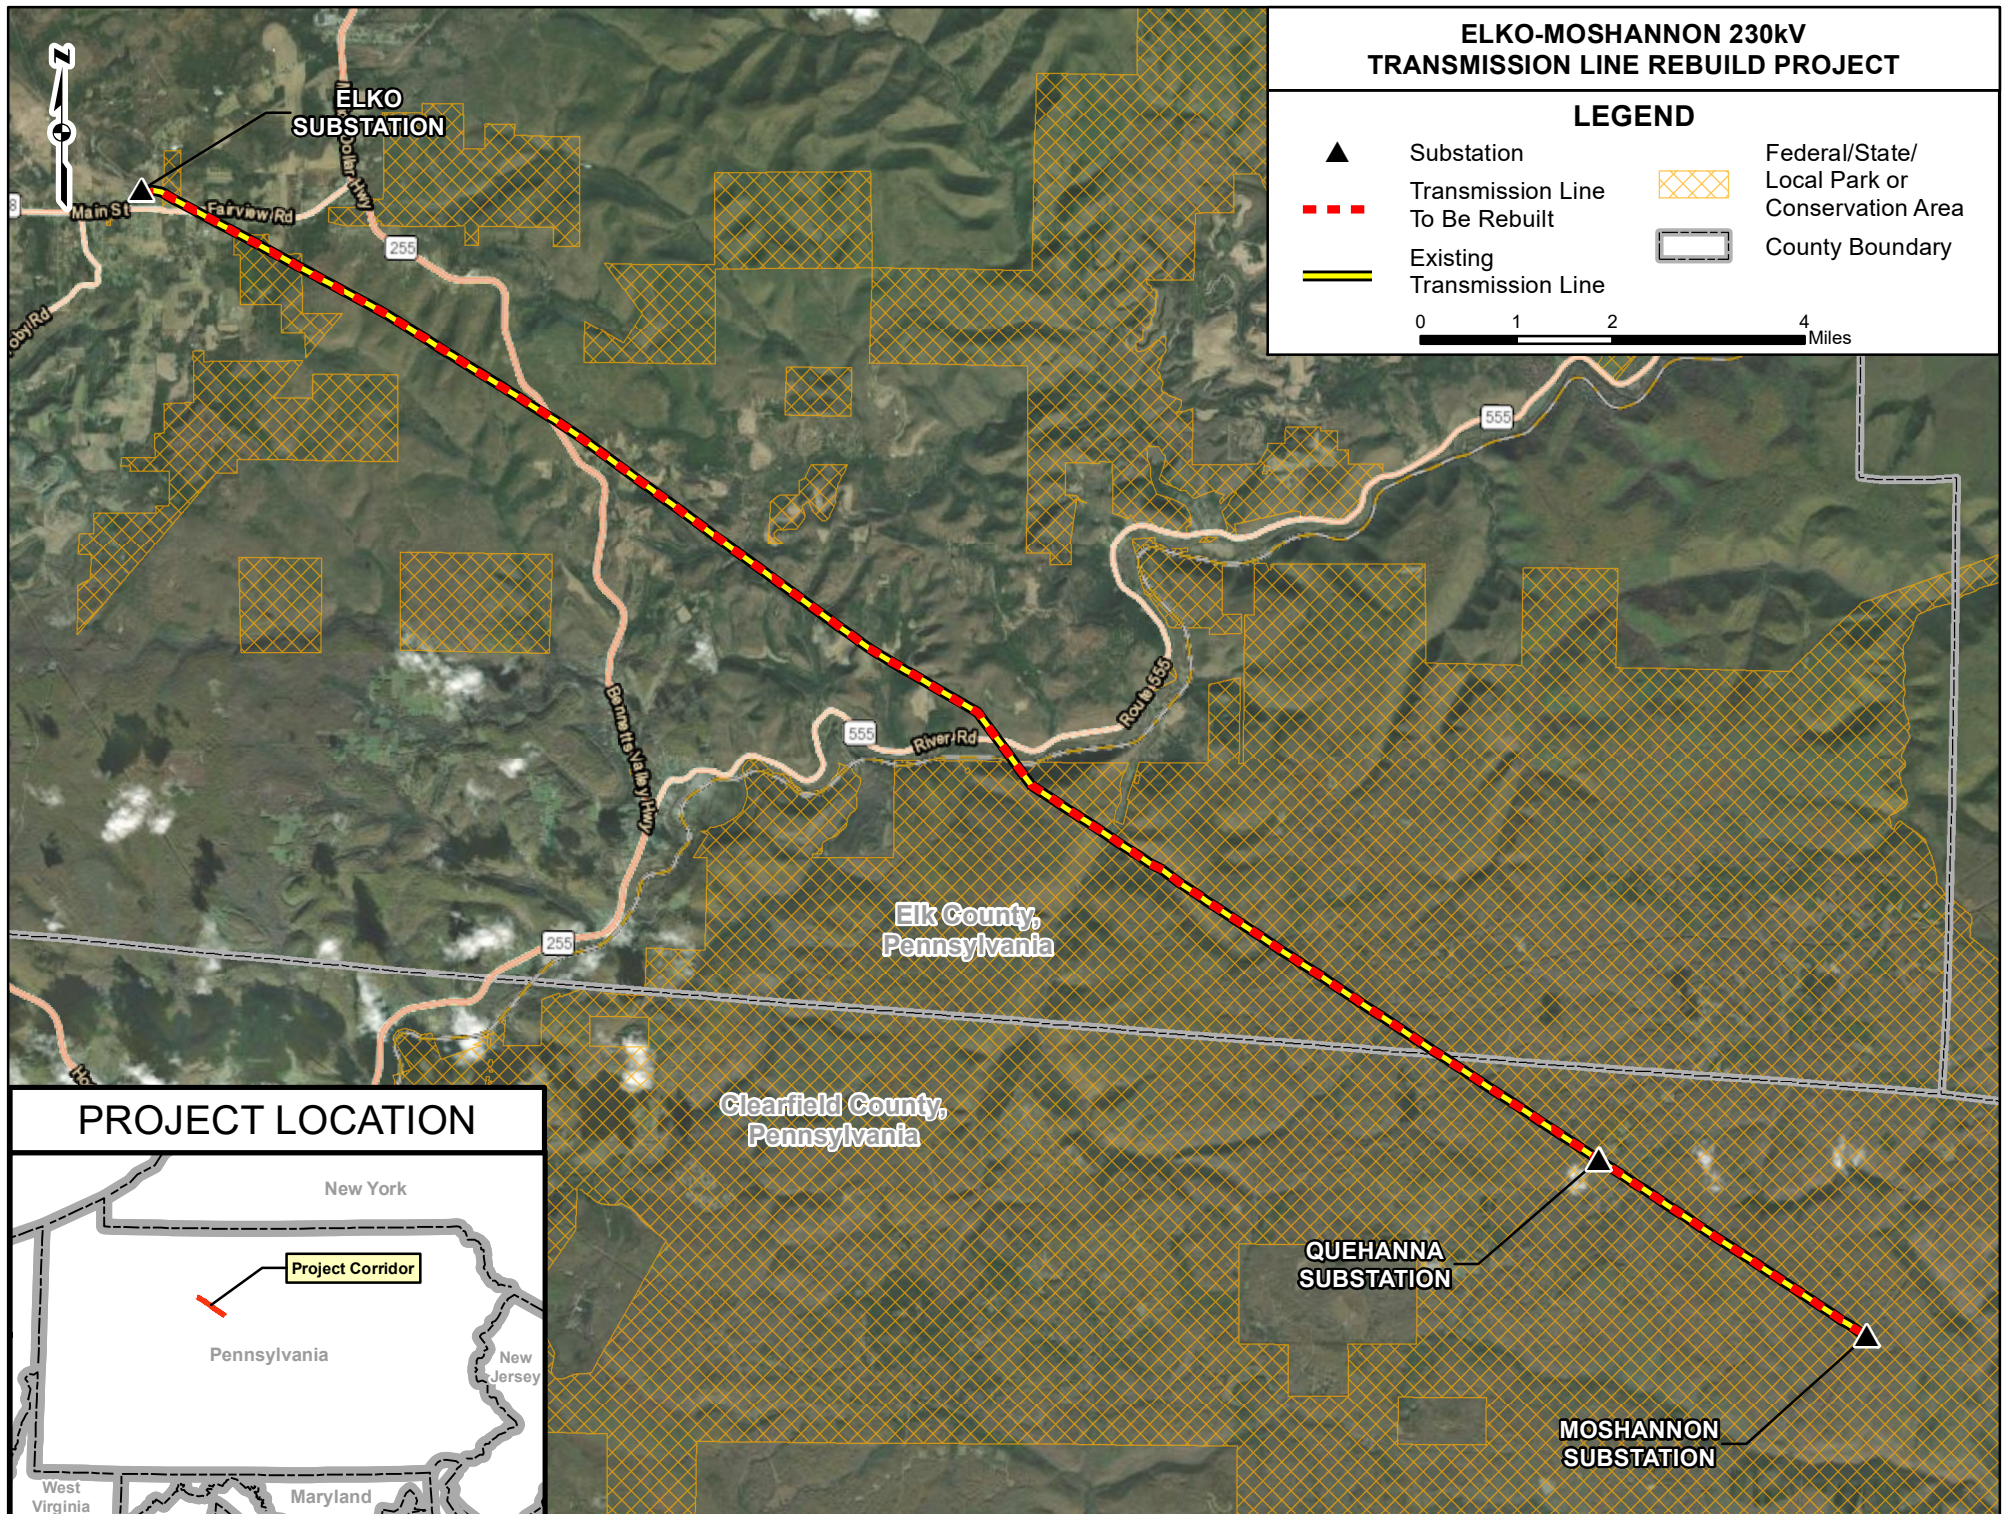

PROJECT LOCATION

